


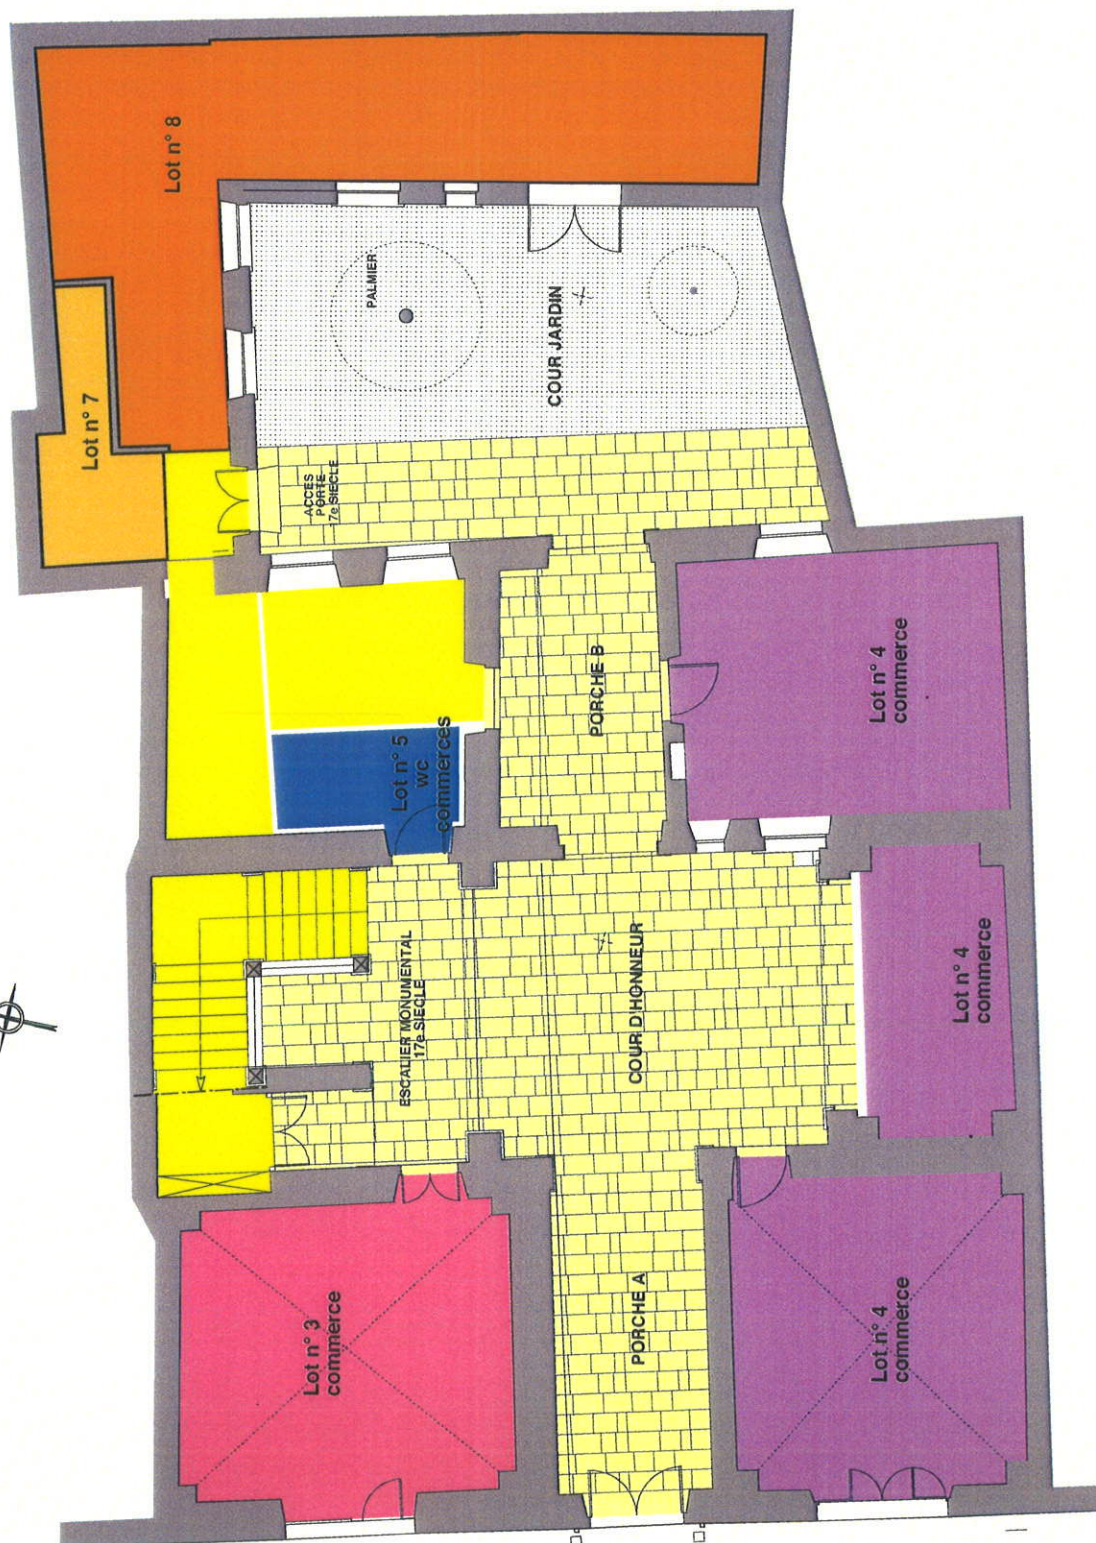



Lot n° 3
commerce

Lot n° 4
commerce

Lot n° 5
wc commerces

Lot n° 7
R-D-C: 9,43 m²
Etage 1: 38,09 m²
Etage 2: 36,15 m²
Total: 83,67 m²

Lot n° 8
R-D-C: 55,96 m²
Etage 1: 31,71 m²
Total: 87,67 m²

Rue

Jean

Bringer


HOTEL FRANC DE CAHUZAC
Immeuble 30 rue Jean Bringer
11 000 Caracassonne

REZ-DE-CHAUSSEE

ETAT DESCRIPTIF DE DIVISION

DIVISION EN LOT

2

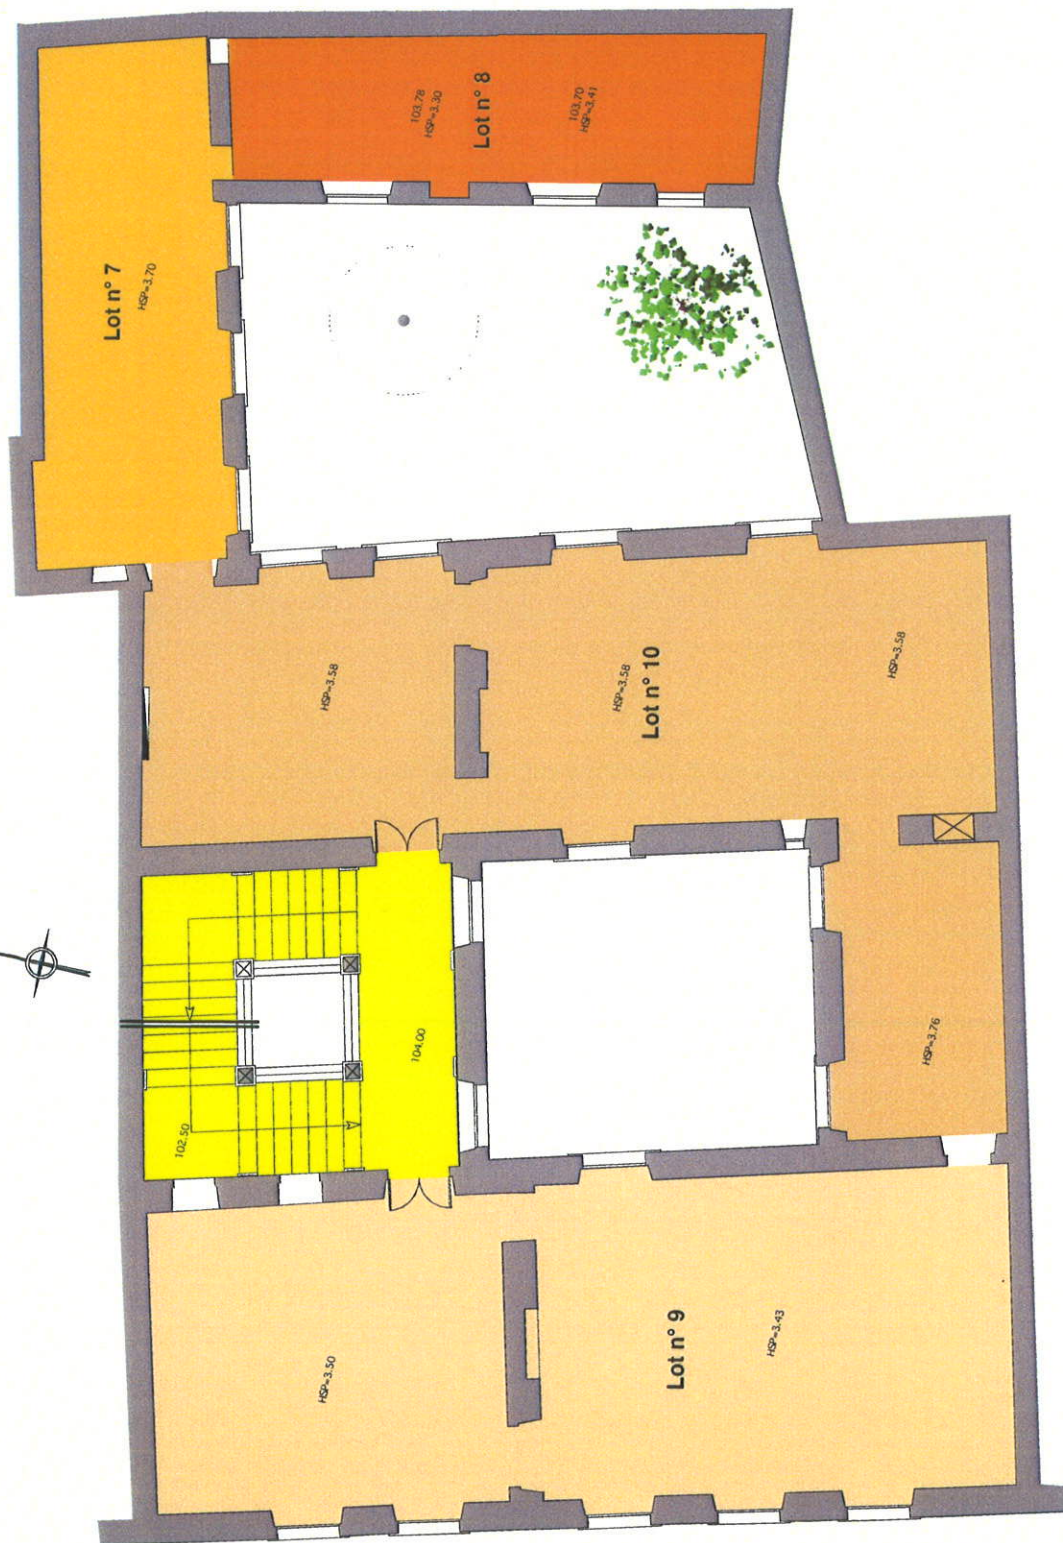

Rue

Jean


Bringer


Lot n° 9
Etage 1:
108,36 m²

Lot n° 10
Etage 1:
111,67 m²

Lot n° 7
R-D-C:
Etage 1:
Etage 2:
Total:
9,43 m²
38,09 m²
36,15 m²
83,67 m²

Lot n° 8
R-D-C:
Etage 1:
Total:
55,96 m²
31,71 m²
87,67 m²

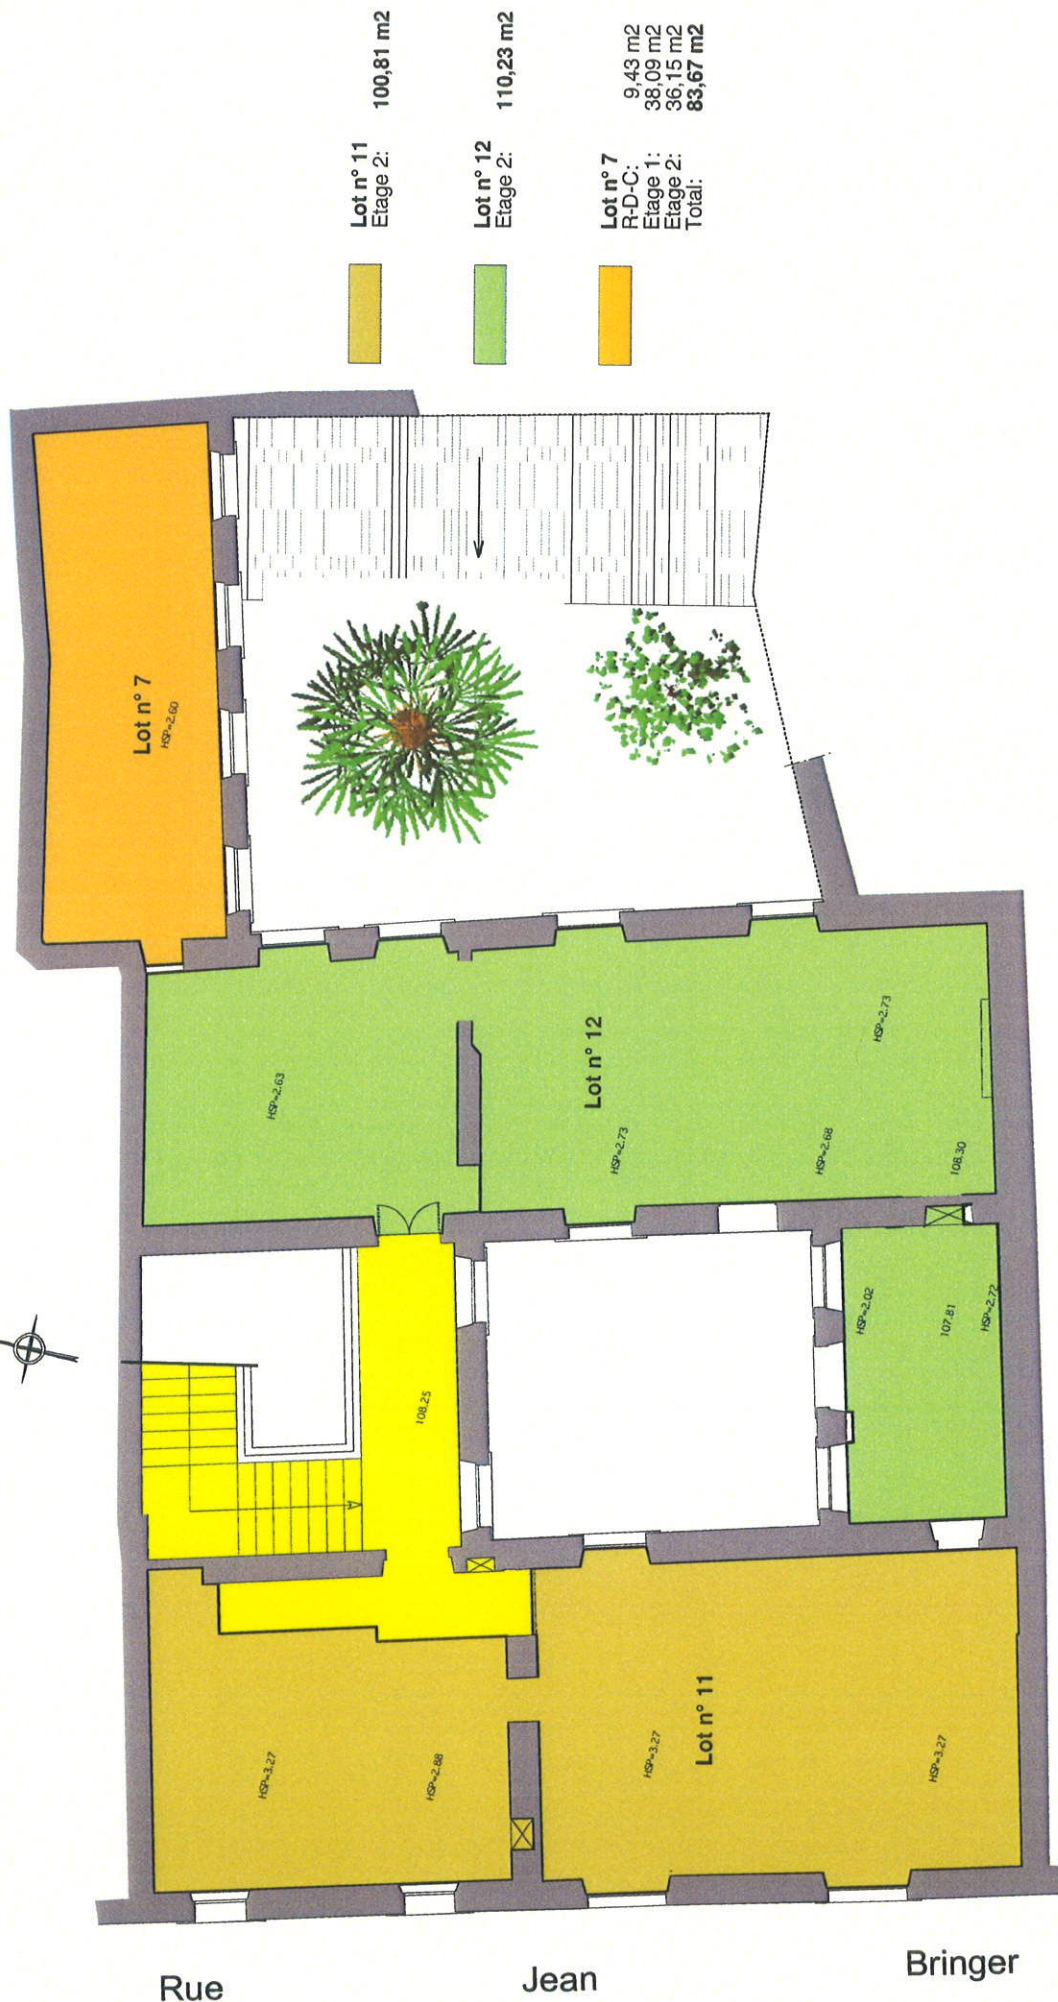

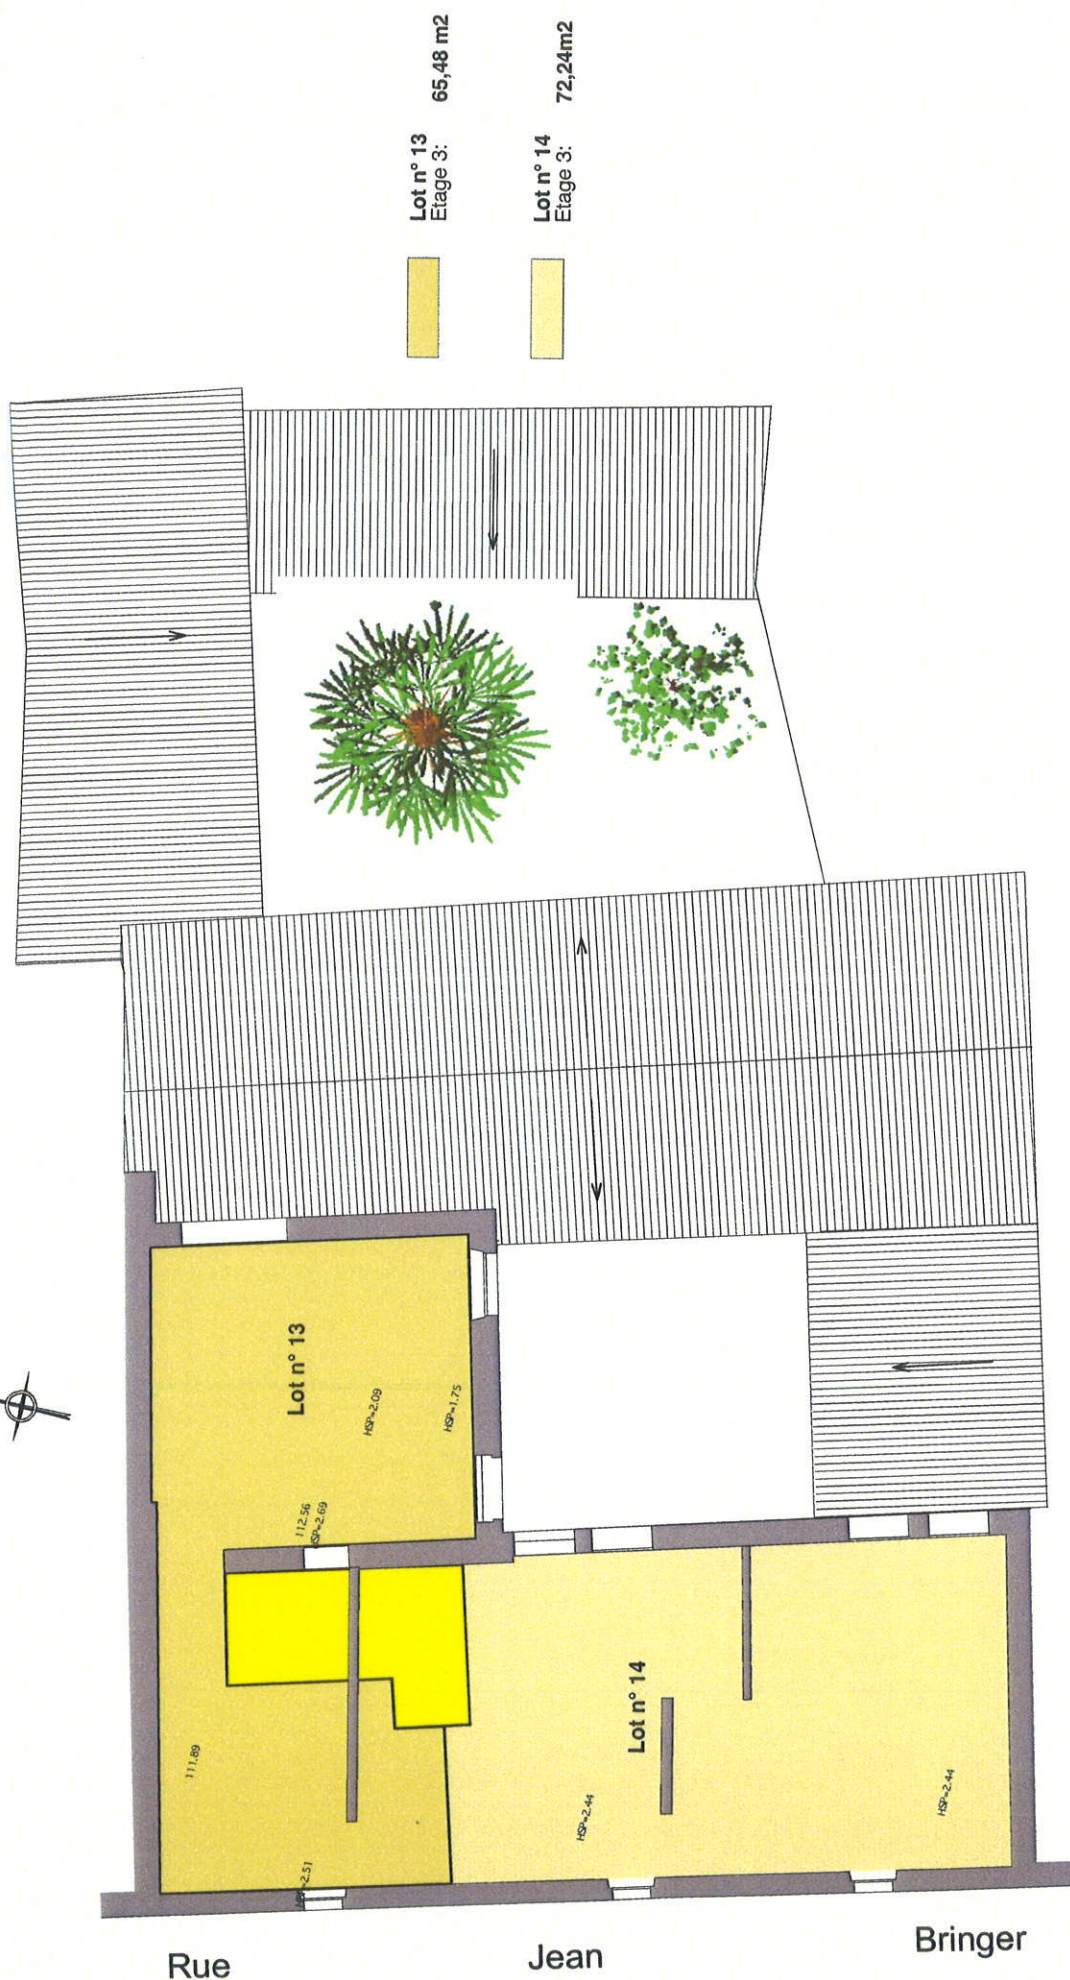

CARCASSONNE

30
RUE

B
R
I
N
G
E
R

